


CORNER RECORD

2N26-7-12

Document Number _____

City of _____ County of MONO, California

Brief Legal Description LOTS 3 & 4, BLK 2, MONO CITY SUB'D, BK 2 OF MAPS, PG 121
PORTION OF S 7, T 2 N, R 26 E, MDM

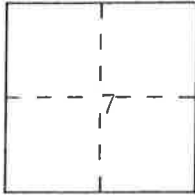

CORNER TYPE

Government Corner ☐ Control ☐
 Meander ☐ Property ☒
 Rancho ☐ Other ☐
 Date of Survey 12/03

COORDINATES (Optional)

N. _____
 E. _____
 Zone _____ Datum _____
 Elev. _____

Corner — Left as found ☐ Found and tagged ☐ Established ☐ Reestablished ☐ Rebuilt ☐

Identification and type of corner found: Evidence used to identify or procedure used to establish or reestablish the corner:

SEE SHEET 2 OF 2.

A description of the physical condition of the monument as found and as set or reset:

SEE SHEET 2 OF 2.

SURVEYOR'S STATEMENT

This Corner Record was prepared by me or under my direction in conformance with
 the Land Surveyors' Act on DECEMBER 5, 2003 ~~XXX~~

Signed [Signature] L.S. or R.C.E. Number L5149

COUNTY SURVEYOR'S STATEMENT

This Corner Record was received FEBRUARY 10, 2014 and examined
 and filed FEBRUARY 28, 2014


Signed [Signature] Title MONO COUNTY SURVEYOR

County Surveyor's Comment _____



S 64 S
S12|S7

Sub'd Line
per
MB 2/121

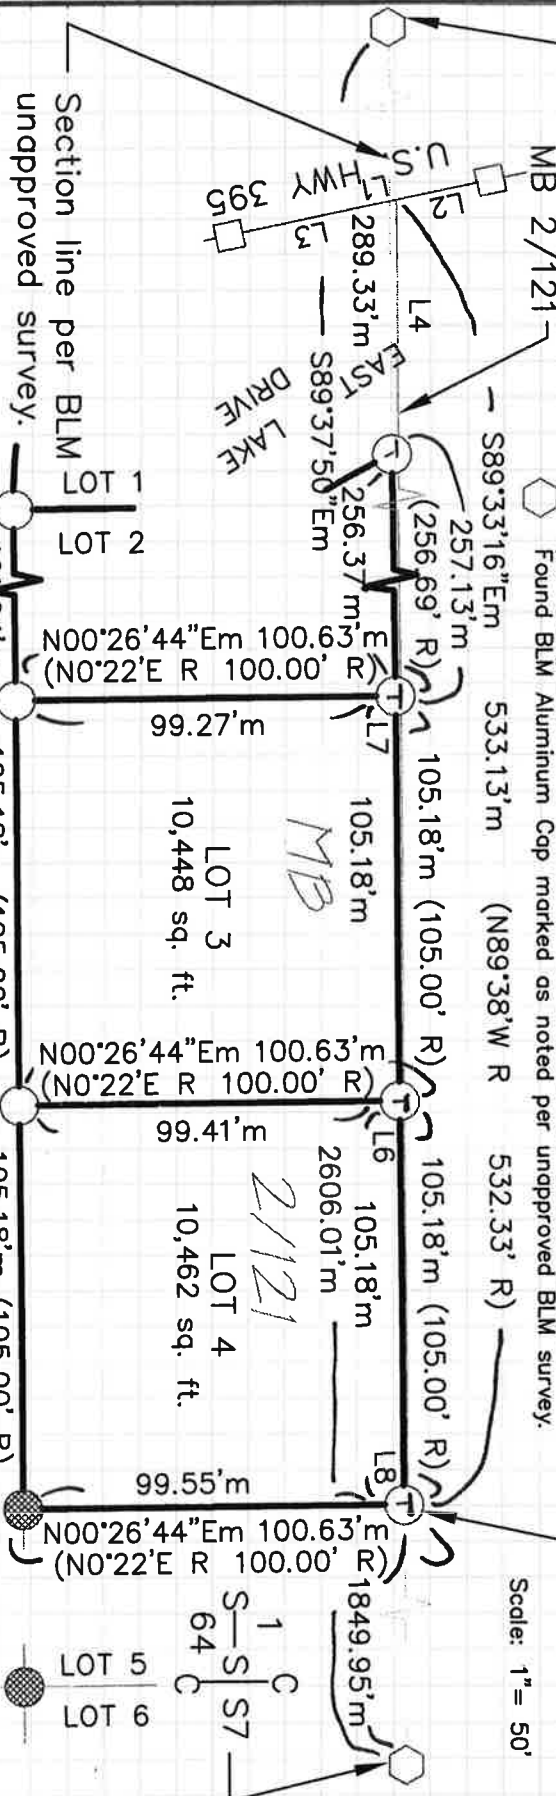

LEGEND:

- m Based on field measurements.
- R Based on record information per MB 2/121 unless otherwise noted.
- R2 Doc # 2N26-7-7 on file in the Office of the County Surveyor.
- Set 1 1/2" aluminum cap inscribed LS 5149 on a 3/8" rebar.
- Found Col Trans 6"x6" C Mon.
- Found 1 1/2" aluminum cap inscribed LS 5149 on a 3/8" rebar per Doc # 2N26-7-7 on file in the Office of the County Surveyor.
- Found BLM Aluminum Cap marked as noted per unapproved BLM survey.

Reset Al Cap & Rebar per Doc #
2N26-7-7 on section line.

LINE TABLE

LINE	BEARING	LENGTH	BEARING	LENGTH
L1	S10°58'34"Em	69.30'm	N11°00'35"W R2	69.30' R2
L2	S10°58'34"Em	24.78'm	N11°00'35"W R2	24.78' R2
L3	S10°58'34"Em	44.52'm	N11°00'35"W R2	44.52' R2
L4	S89°33'16"Em	65.64'm	N89°38'W R	65.64' R
L5	N00°26'44"Em	30.00'm	N0°22'E R	30.00' R
L6	N00°26'44"Em	1.22'm	-	-
L7	N00°26'44"Em	1.36'm	-	-
L8	N00°26'44"Em	1.08'm	-	-

BASIS OF BEARINGS: North, as determined by a solar observation taken on October 12, 1997